




I.S.

SCALE AS NOTED
DATE
MAY 4, 1974


SITE PLAN
FOR
BUILDINGS 1A THRU 1H

FARRWOOD GREEN CONDOMINIUMS II
AT BRADFORD
HAVERHILL, MASS.

MURPHY ASSOCIATES, INC.
ARCHITECTS
ENGINEERS
477 ESSEX ST. LAWRENCE, MA.

 


 

REVISIONS
NO. 1
DATE 5/10/74
BY [Signature]
DESCRIPTION: REVISIONS TO THE ORIGINAL PLAN TO SHOW THE LOCATION OF THE PROPOSED WATER MAINS AND GATE BOXES. THE ORIGINAL PLAN IS SHOWN IN DASHED LINES.

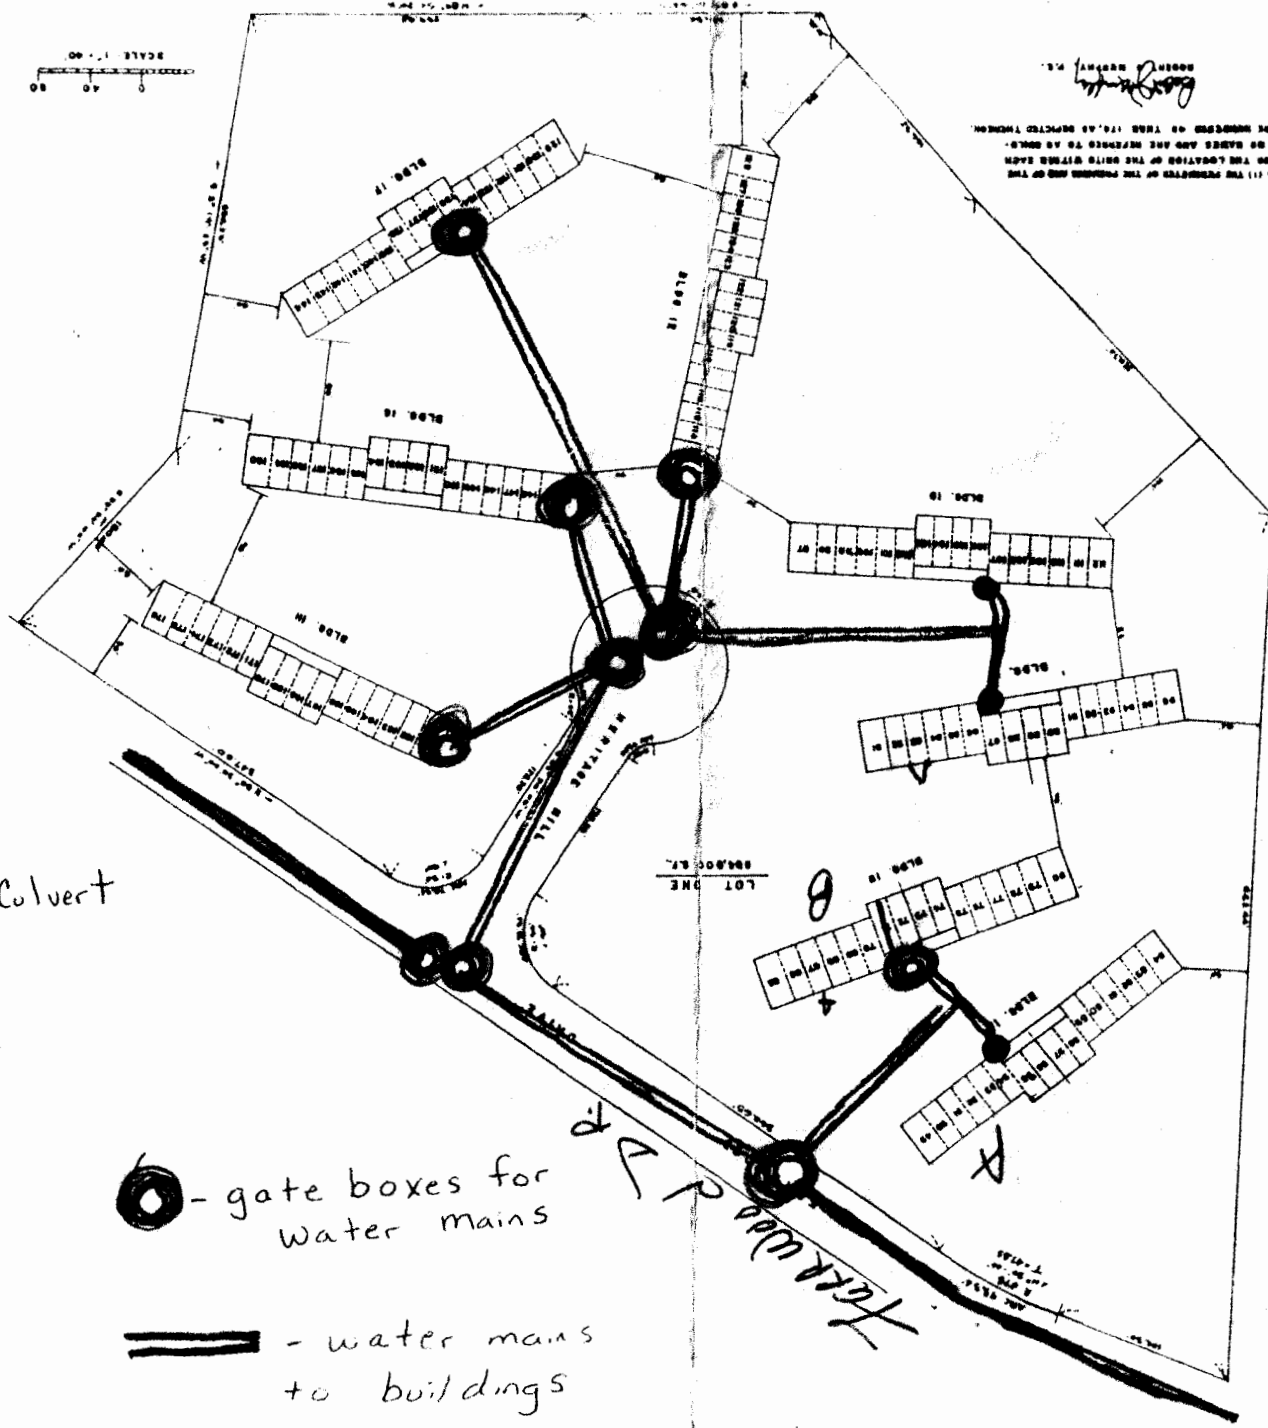

← These are where cement blocks should be (metes + bounds)
⑬ my Count ??

Colvert

Colvert

-  - gate boxes for water mains
-  - water mains to buildings
-  - this indicates no gate box but shutoff is in bulkhead

Farrwood P.V.